

PERMIT DRAWING


Building&Safety: Roshanak Amirazizi 12/15/2022

Revision: 2
Permits: BNR21-0604.R2


**County of Orange - OC Public Works
OC Development Services
APPROVED**

This set of plans and specifications must be kept on the job at all times. It is unlawful to make any changes or alterations to these plans without written permission from OC Public Works, OC Development Services of Orange County. The stamping of these plan specifications SHALL NOT be held to permit or be an approval of the violation of any provisions of any County Ordinance or State law.


Hadi Tabatabaee
BUILDING OFFICIAL

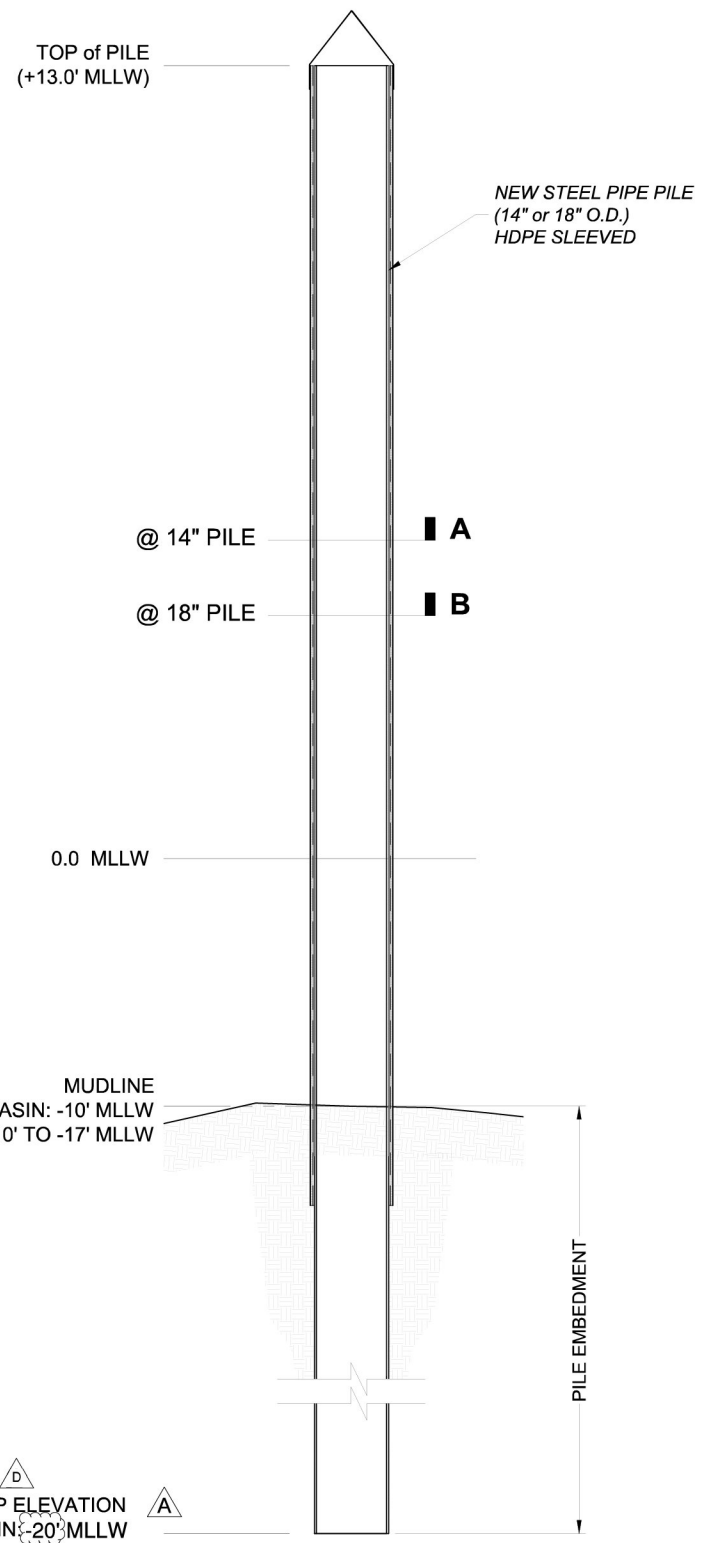


1 PILE ELEVATION
SCALE: NTS

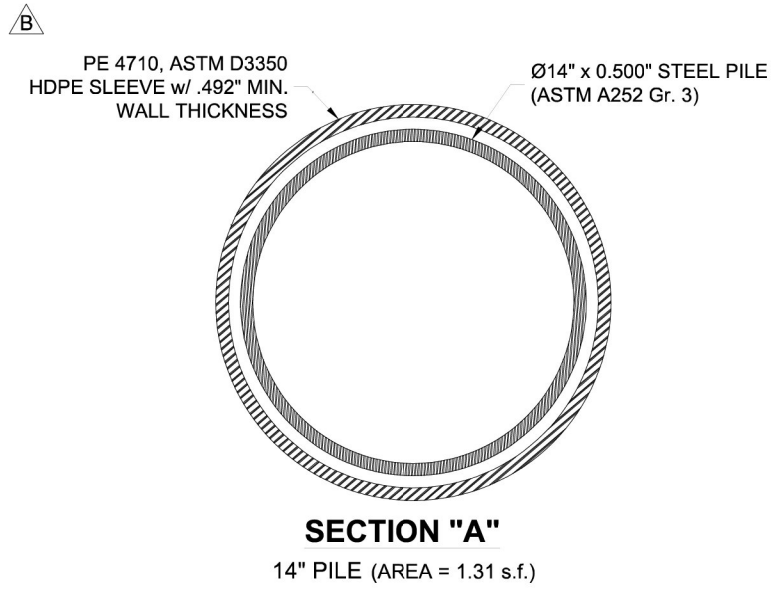

SECTION "A"
14" PILE (AREA = 1.31 s.f.)

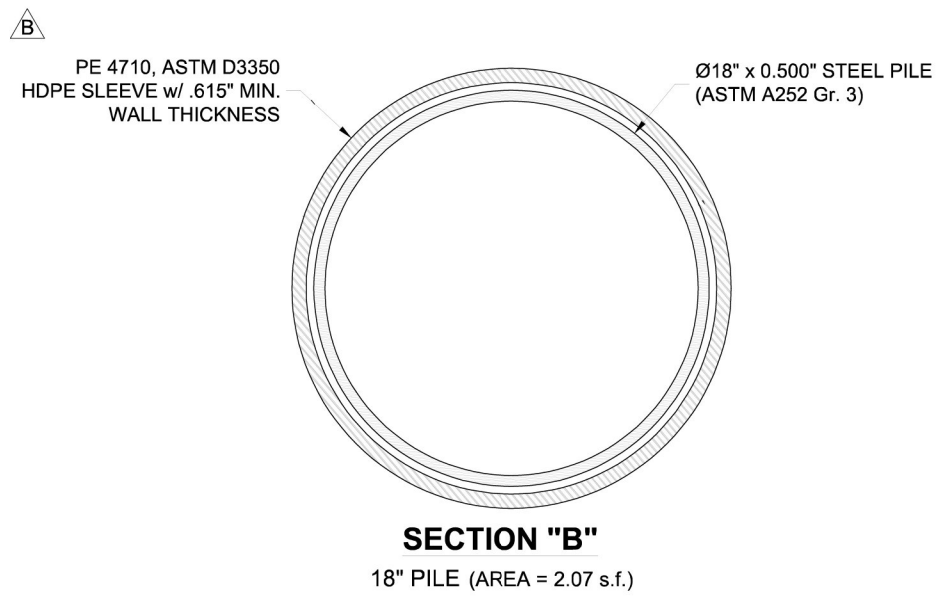

SECTION "B"
18" PILE (AREA = 2.07 s.f.)

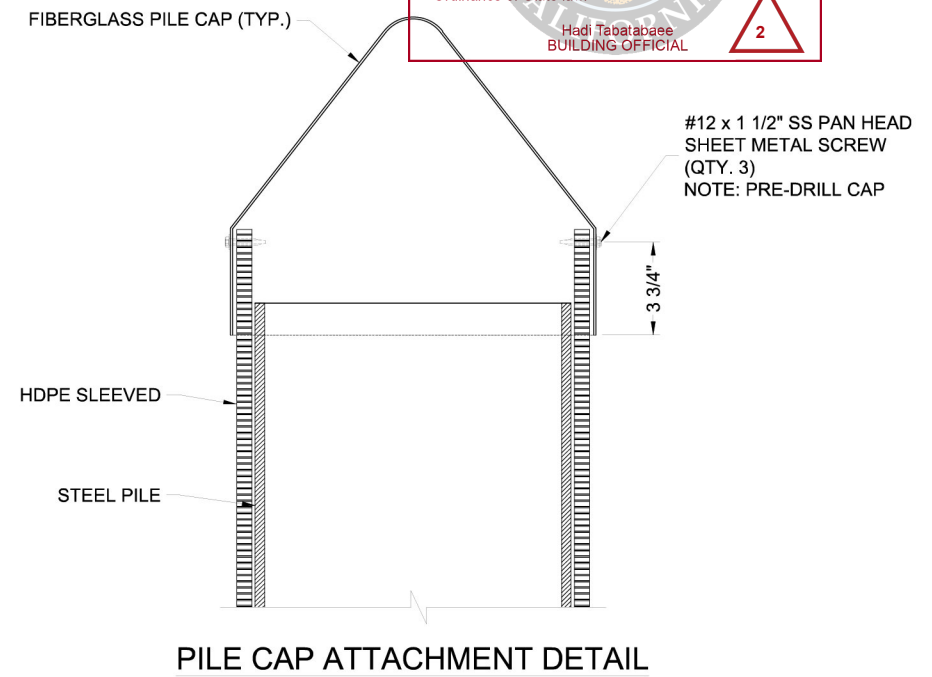

PILE CAP ATTACHMENT DETAIL

THIS GEOTECHNICAL ASPECTS OF THIS PLAN SHEET HAVE BEEN REVIEWED AND GENERALLY CONFORM TO RECOMMENDATIONS OF THE SOILS REPORT DATED FEBRUARY 22, 2022 AND RECOMMENDATION PROVIDED ON OCTOBER 21, 2022

TAYLOR JEFF STRACK
 PE 87513

11/02/2022
 DATE

GREG A. SPAULDING
 CEG 1863

11/02/2022
 DATE

NO.	DATE	DESCRIPTION	BY
D	11-2-22	UPDATED PILE EMBEDMENT	DS
B	5-10-22	UPDATED NOTE	KG
A	2-25-22	UPDATED/ ADDED INFORMATION	KG
REVISIONS			

Bellingham MARINE

SOUTHWEST DIVISION
CA LICENSE #442499
8810 SPARLING LANE
DIXON, CA 95620
TEL: (707) 678-2385
FAX: (707) 678-1760

THIS DRAWING CONTAINS PROPRIETARY INFORMATION WHICH IS THE PROPERTY OF BELLINGHAM MARINE INDUSTRIES, INC., AND SHALL NOT BE COPIED, REPRODUCED OR MADE AVAILABLE TO THIRD PARTIES WITHOUT PRIOR WRITTEN PERMISSION FROM BELLINGHAM MARINE INDUSTRIES, INC. UNIFLOAT® UNIDECK® AND © BELLINGHAM MARINE INDUSTRIES, INC.

PROJECT NUMBER: 7341
ENGINEER / DESIGNER:
PROJECT MANAGER:
CHECKED BY:

DANA POINT HARBOR REVITALIZATION

Harbor Drive
Dana Point, CA 92629

PILE ELEVATION

Craig S Funston
2022.11.02
09:28:00-07:00'

SCALE: NTS (Sheet Size 24" x 36")
DRAWN BY: KG
DATE: 5/10/2022
DRAWING: PE1
SHEET NO.: 30